


APPENDIX 4: NOISE CONTOURS

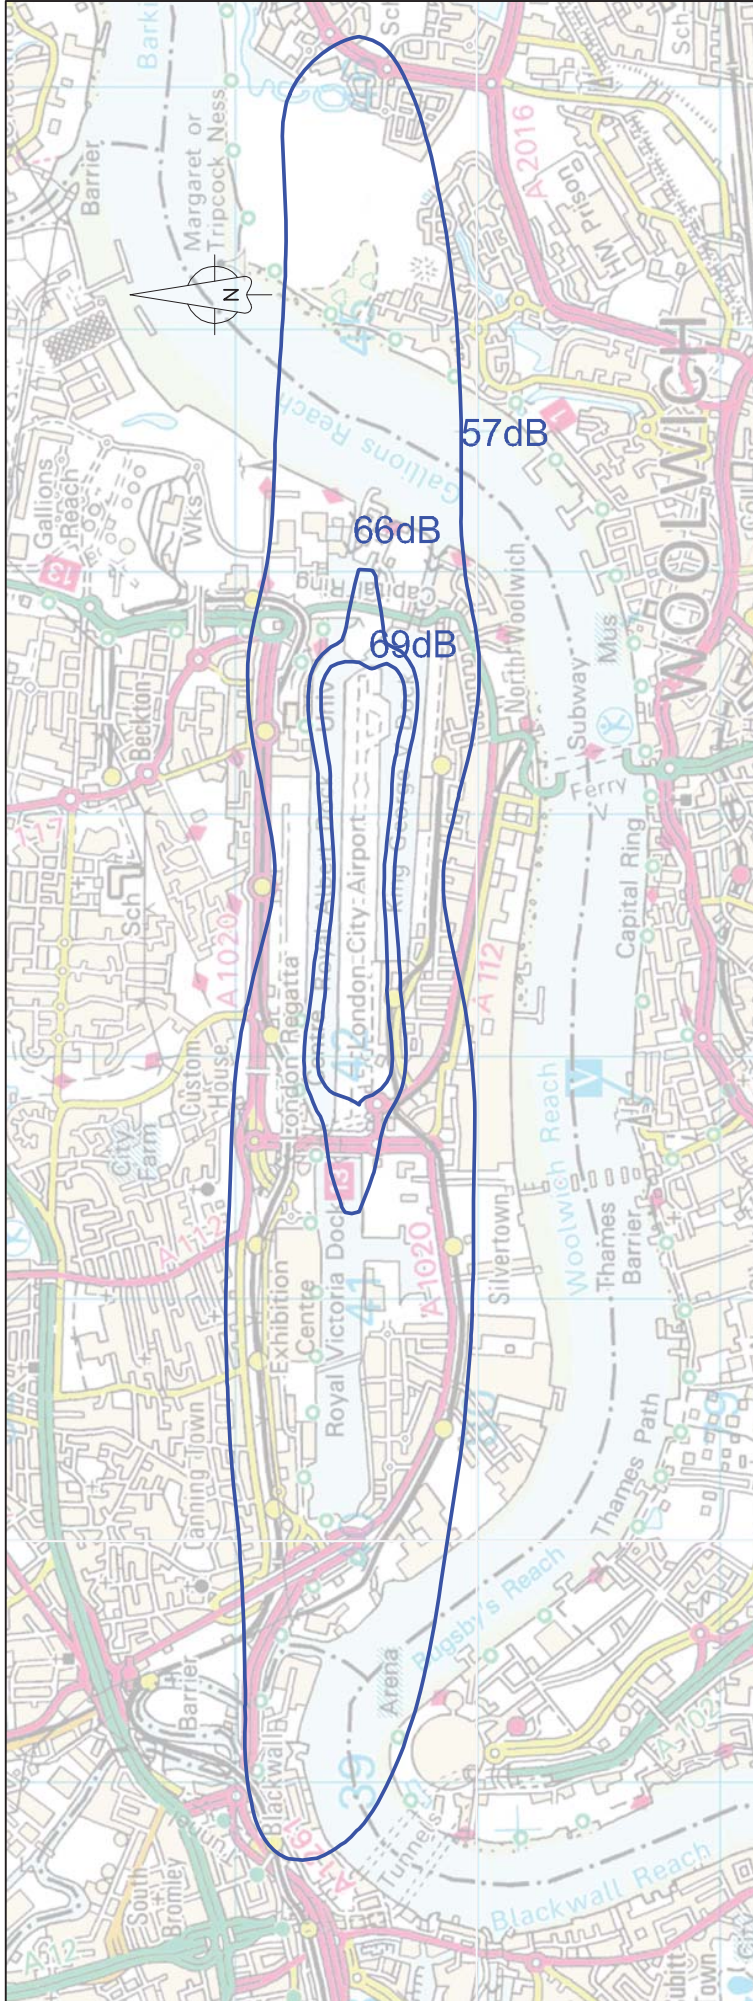

Ordinance Survey map licenced to  
London City Airport Ltd  
100018300


Rev	Date	Description	By
		<b>Bickerdike Allen Partners</b> 121 Salusbury Road London NW6 6RG Tel: (020) 7625 4411 Fax: (020) 7625 0250 e-mail: mail@bickerdikeallen.com	<b>B A P</b>

Project  
**LONDON CITY AIRPORT**

Title  
Actual Noise Contours  
Summer 2010 (57, 66 and 69 dB L<sub>Aeq,16h</sub>)  
Average Mode

Drawn AH	Checked	Approved	Job no A1125	Pha 119
Date JUN-11	Scale 1:30,000	Status	Fig. 1	Rev



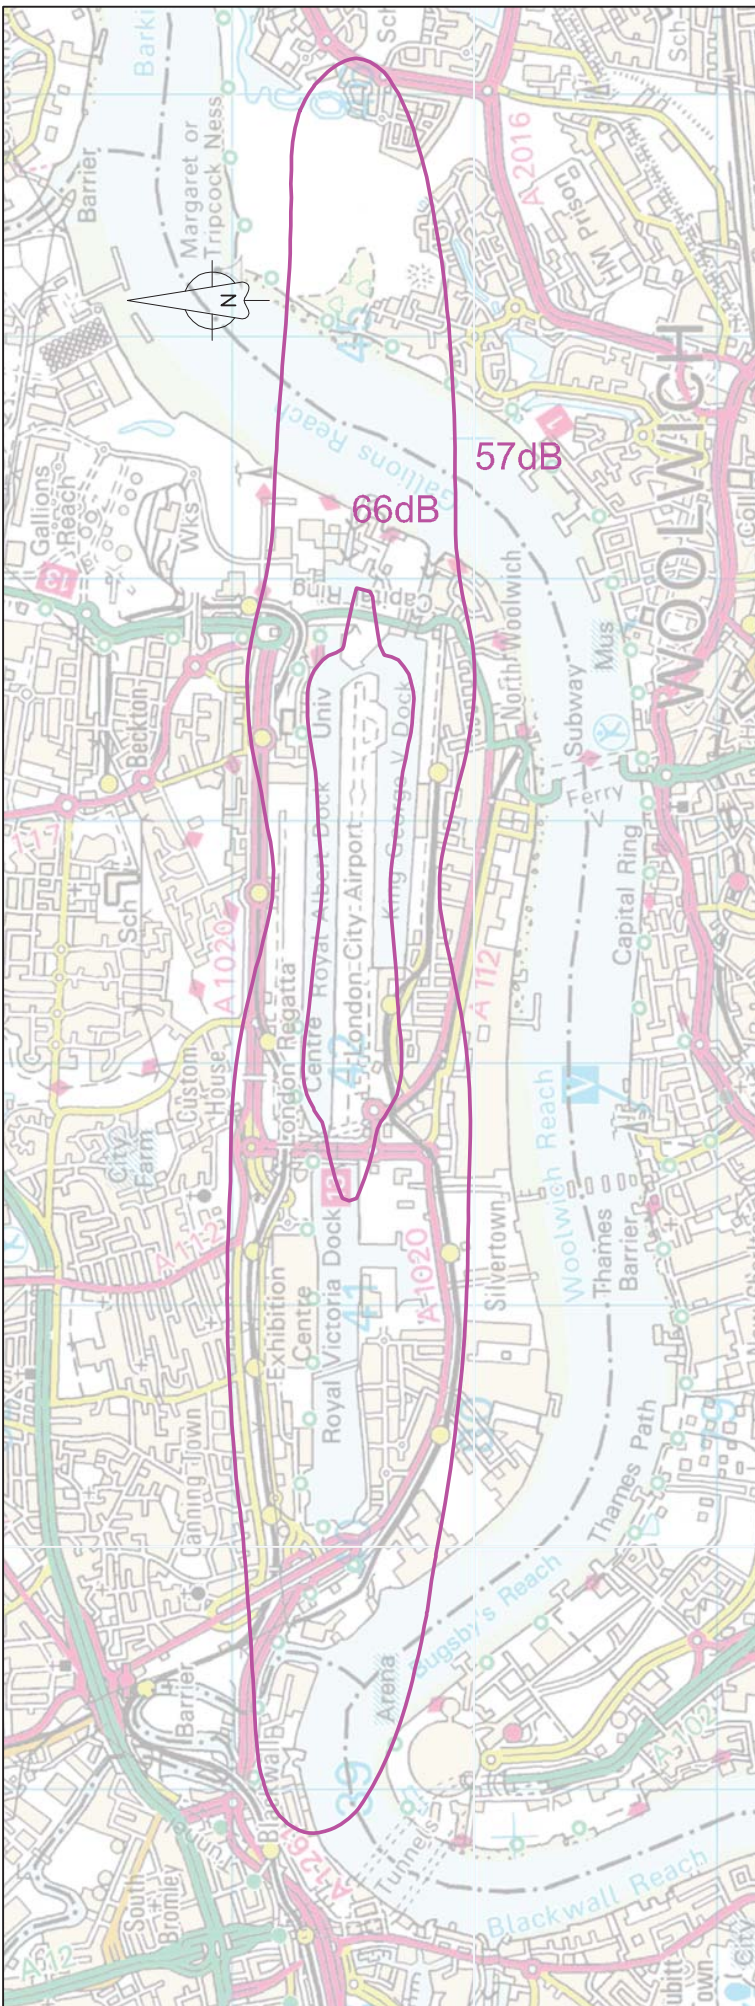

Ordinance Survey map licenced to  
London City Airport Ltd  
100018300


Rev	Date	Description	By
		<b>Bickerdike Allen Partners</b> 121 Salusbury Road London NW6 6RG Tel: (020) 7625 4411 Fax: (020) 7625 0250 e-mail: mail@bickerdikeallen.com	<b>B A P</b>

**Project**  
**LONDON CITY AIRPORT**

**Title**  
Predicted Reduced Noise Contours  
Summer 2011 (57 and 66 dB L<sub>Aeq,16h</sub>)  
Average Mode

<b>Drawn</b> AH	<b>Checked</b>	<b>Approved</b>	<b>Job no</b> A1125	<b>Pha</b> 119
<b>Date</b> JUN-11	<b>Scale</b> 1:30,000	<b>Status</b>	<b>Fig.</b> 2	<b>Rev</b>



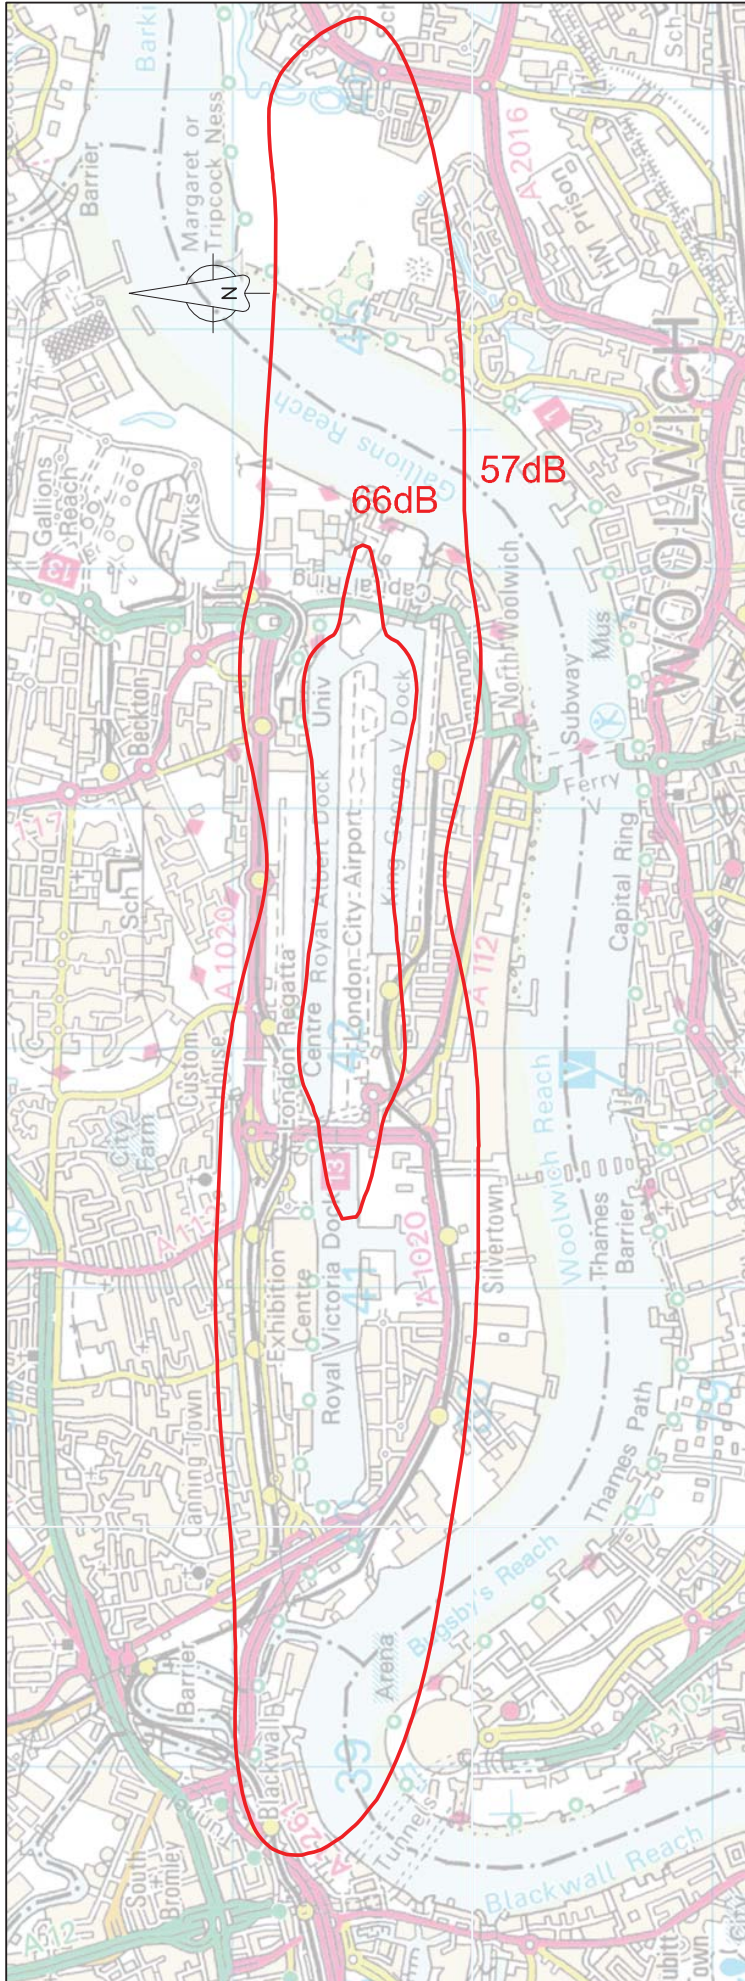

Ordinance Survey map licenced to  
London City Airport Ltd  
100018300


Rev	Date	Description	By
		<b>Bickerdike Allen Partners</b> 121 Salusbury Road London NW6 6RG Tel: (020) 7625 4411 Fax: (020) 7625 0250 e-mail: mail@bickerdikeallen.com	<b>B A P</b>

**Project**  
**LONDON CITY AIRPORT**

**Title**  
Predicted Noise Contours  
Summer 2011 (57 and 66 dB L<sub>Aeq,16h</sub>)  
Average Mode

Drawn	Checked	Approved	Job no	Pha
AH			A1125	119
Date	Scale	Status	Fig.	Rev
JUN-11	1:30,000		Fig. 3	



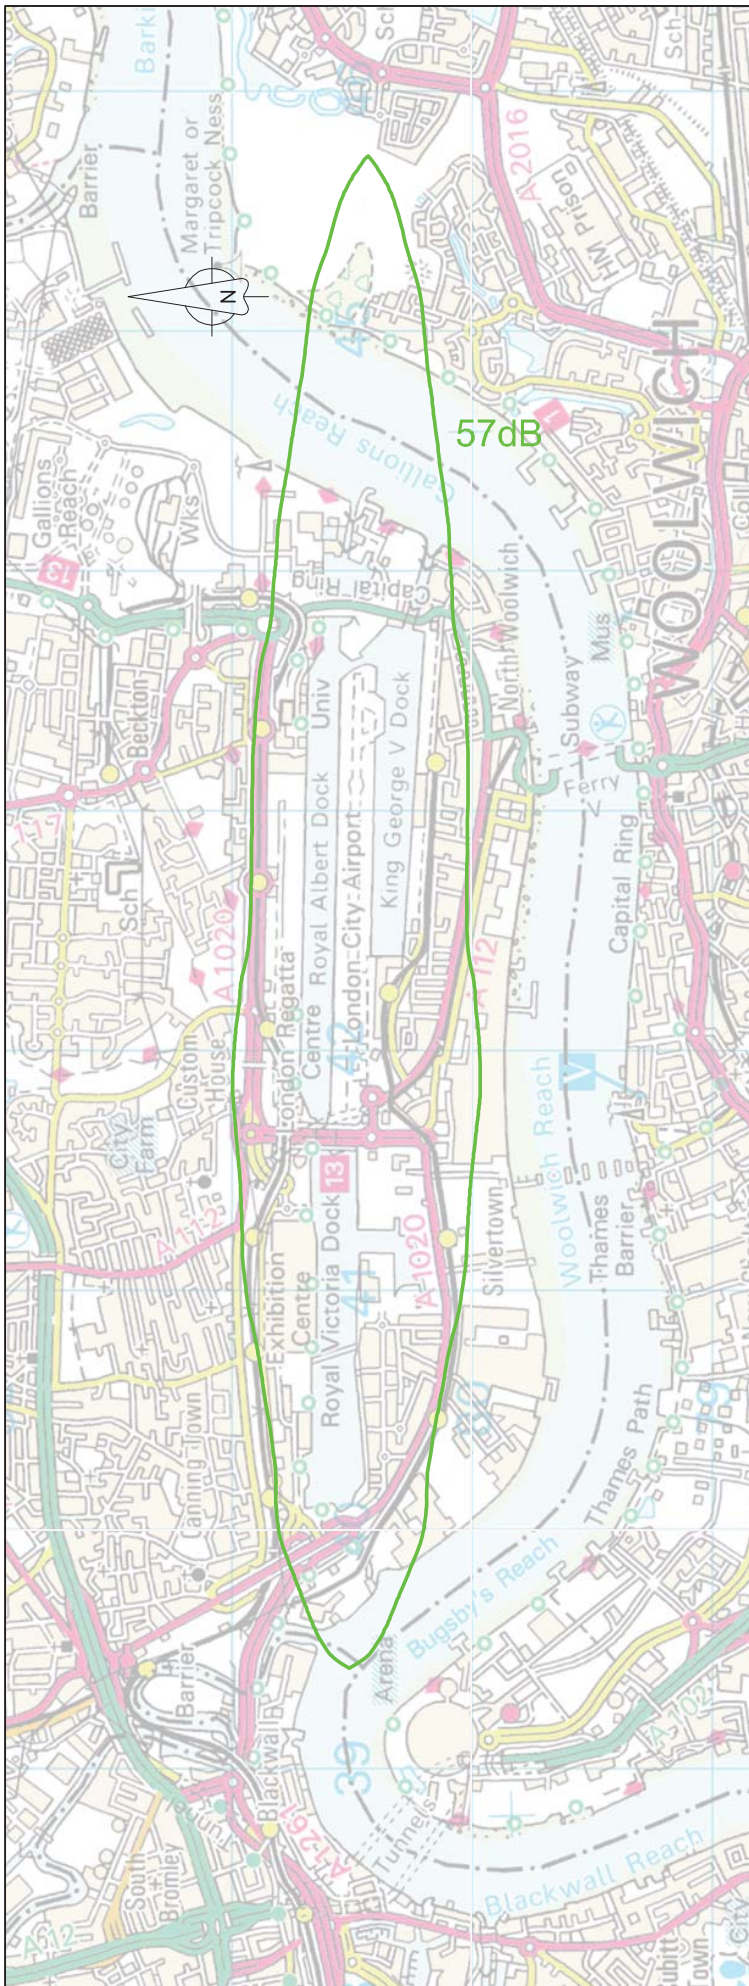

Ordinance Survey map licenced to  
London City Airport Ltd  
100018300

Rev	Date	Description	By
		<b>Bickerdike Allen Partners</b> 121 Salusbury Road London NW6 6RG Tel: (020) 7625 4411 Fax: (020) 7625 0250 e-mail: mail@bickerdikeallen.com	<b>B A P</b>

Project  
**LONDON CITY AIRPORT**

Title  
London City Airport  
L<sub>Aeq,16h</sub> Noise contours  
'1998 Planning Contours'

Drawn AH	Checked	Approved	Job no A1125	Pha 119
Date JUN-11	Scale 1:30,000	Status	Fig. 4	Rev